


PROFIL TRANSVERSAL TIP 1
se aplica pe Calea Turzii – tronson II între Km 0+000.00 – Km 1+934.00

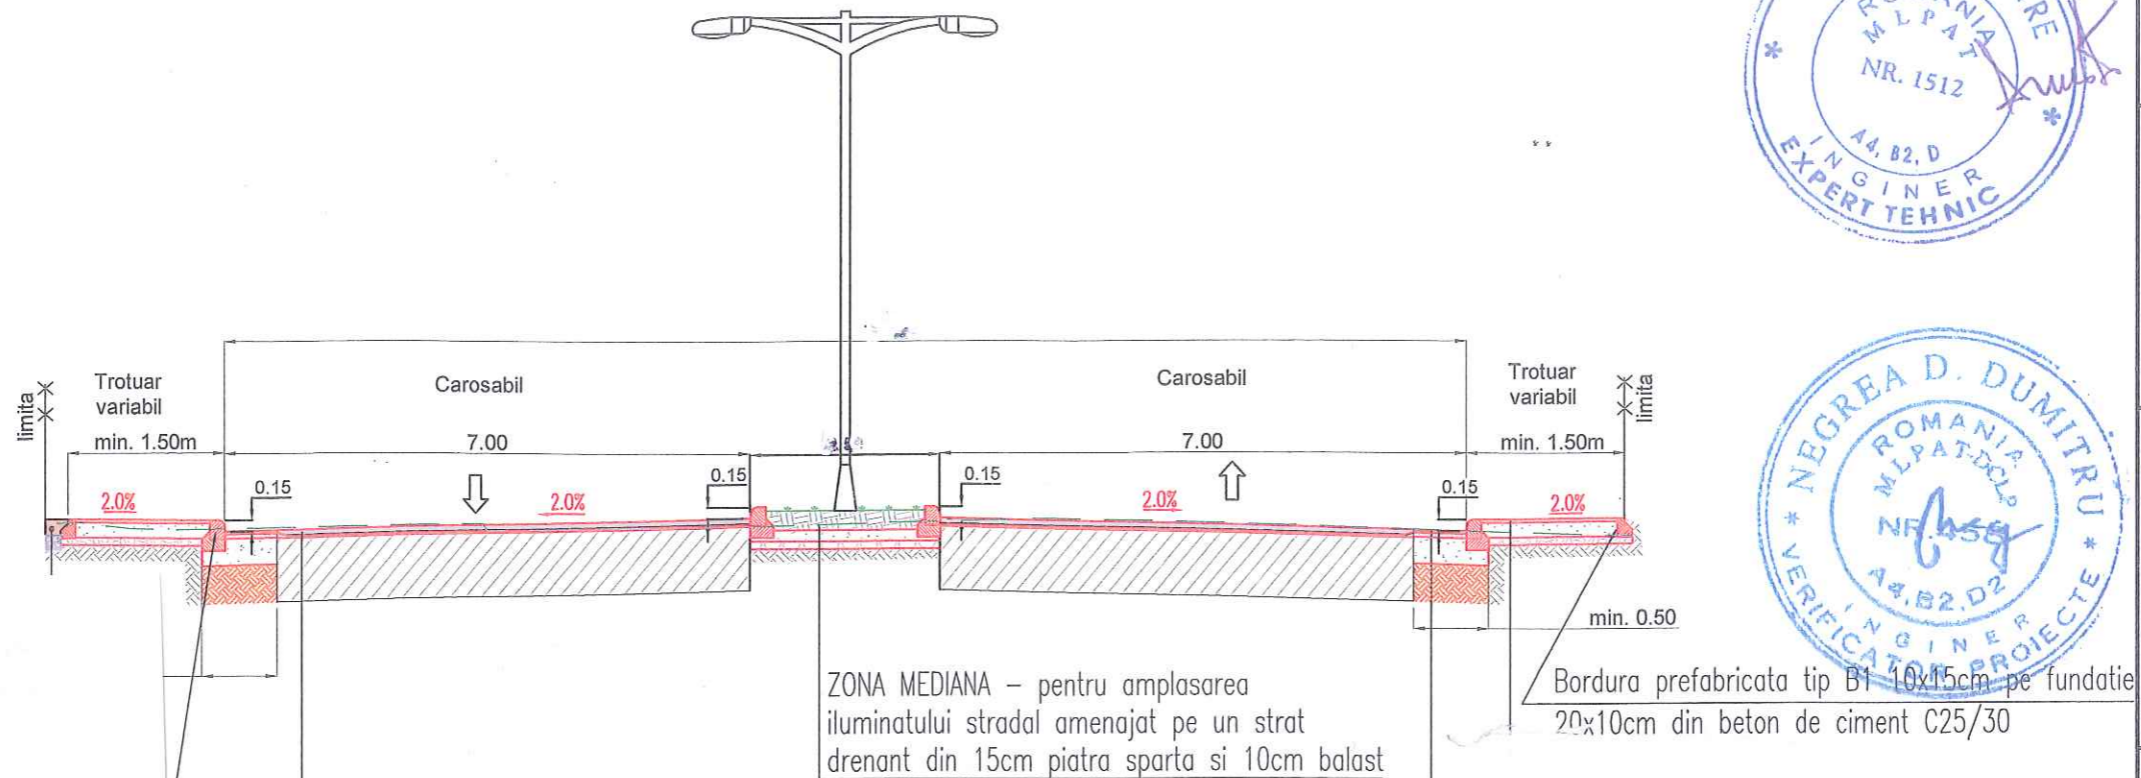

Proiect nr. : 68rev/2013

Beneficiar:

PRIMARIA MUNICIPIULUI
CLUJ-NAPOCA
STR. MOTILOR NR. 1-3

Obiectiv:

**MODERNIZARE
STRADA
CALEA TURZII -
TRONSON II**

Proiectant general:



S.C. DIFERIT S.R.L.
J12/590/2001; CUI: RO13845570
Bd. Muncii nr. 18; Cluj-Napoca
Tel: +40264452311
Fax: +40264452312
Email: office@diferit.eu

Proiectant de specialitate:

ASPHADIF

S.C. ASPHADIF S.R.L.
J12/2304/2006; CUI: RO18831029
Bd. Muncii nr. 18; Cluj-Napoca
Tel: +40264452311
Fax: +40264452312
Email: proiectareasphadif@gmail.com

Sef proiect:

Ing. Jbanca Valentin

Proiectat:

Ing. Surducu Alina

Verificat:

Ing. Dascalu Robert

Data	Scara
Feb. 2014	1:100


Denumire plansa:

PROFILURI TRANSVERSALE TIP


Plansa nr.: 5.1

Faza: P.T.+D.E.

Linie de racordare cu plansa 2.1

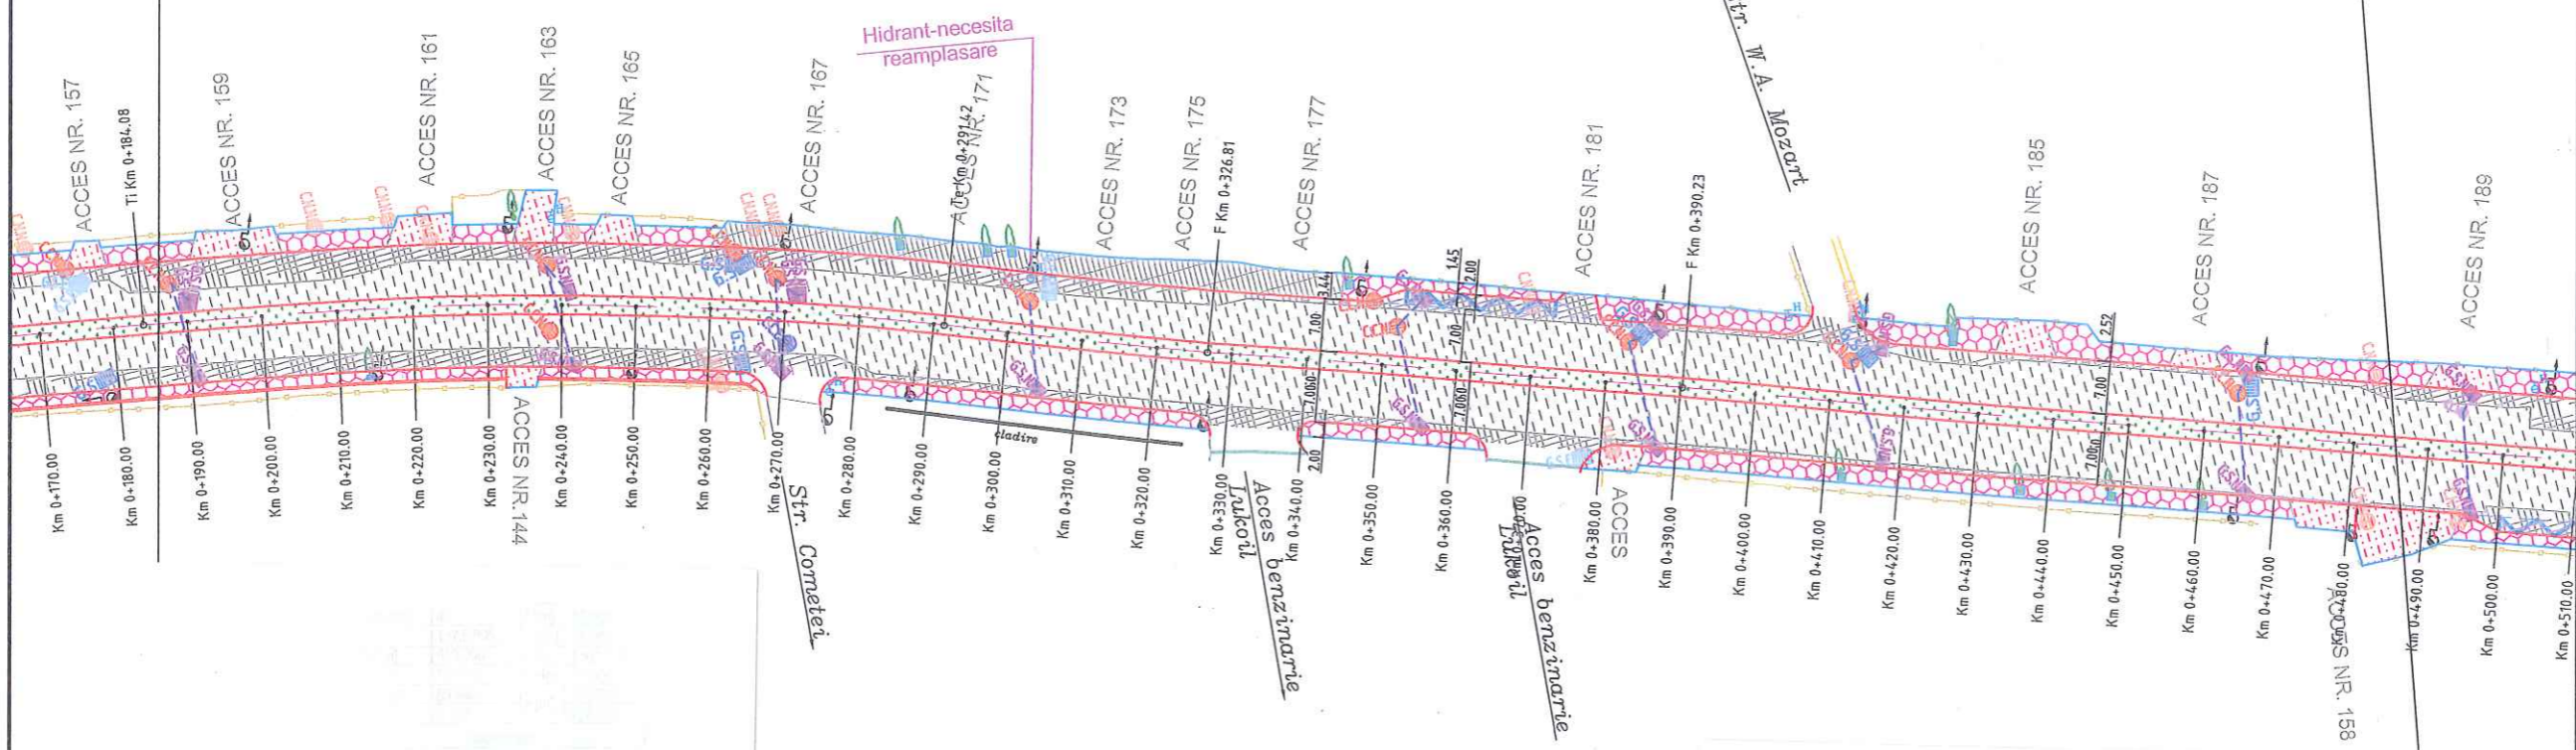

Linie de racordare cu plansa 2.3

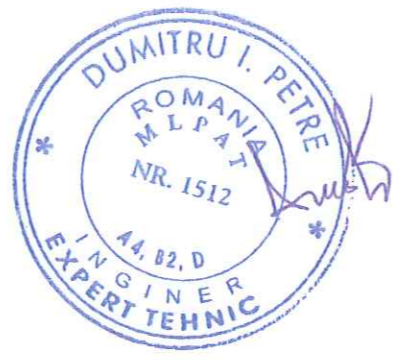

Proiect nr. : 68rev/2013

Beneficiar:
PRIMARIA MUNICIPIULUI CLUJ-NAPOCA
STR. MOTILOR NR. 1-3

Obiectiv:
MODERNIZARE STRADA CALEA TURZII - TRONSON II

Proiectant general:

S.C. DIFERIT S.R.L.
 J12/590/2001; CUI: RO13845570
 Bd. Muncii nr. 18; Cluj-Napoca
 Tel: +40264452311
 Fax: +40264452312
 Email: office@diferit.eu

Proiectant de specialitate:
ASPHADIF
S.C. ASPHADIF S.R.L.
 J12/2304/2006; CUI: RO18831029
 Bd. Muncii nr. 18; Cluj-Napoca
 Tel: +40264452311
 Fax: +40264452312
 Email: proiectareasphadif@gmail.com

Sef proiect:
 Ing. Jbanca Valentin *Jbanca*

Proiectat:
 Ing. Surducian Alina *Alina*

Verificat:
 Ing. Dascalu Robert *Dascalu*

Data	Scara
Feb. 2014	1:500

Denumire plansa:
PLAN DE SITUATIE

Plansa nr.: 2.2

Faza: P.T.+D.E.